




PLAN - SUN DECK & PILOTHOUSE

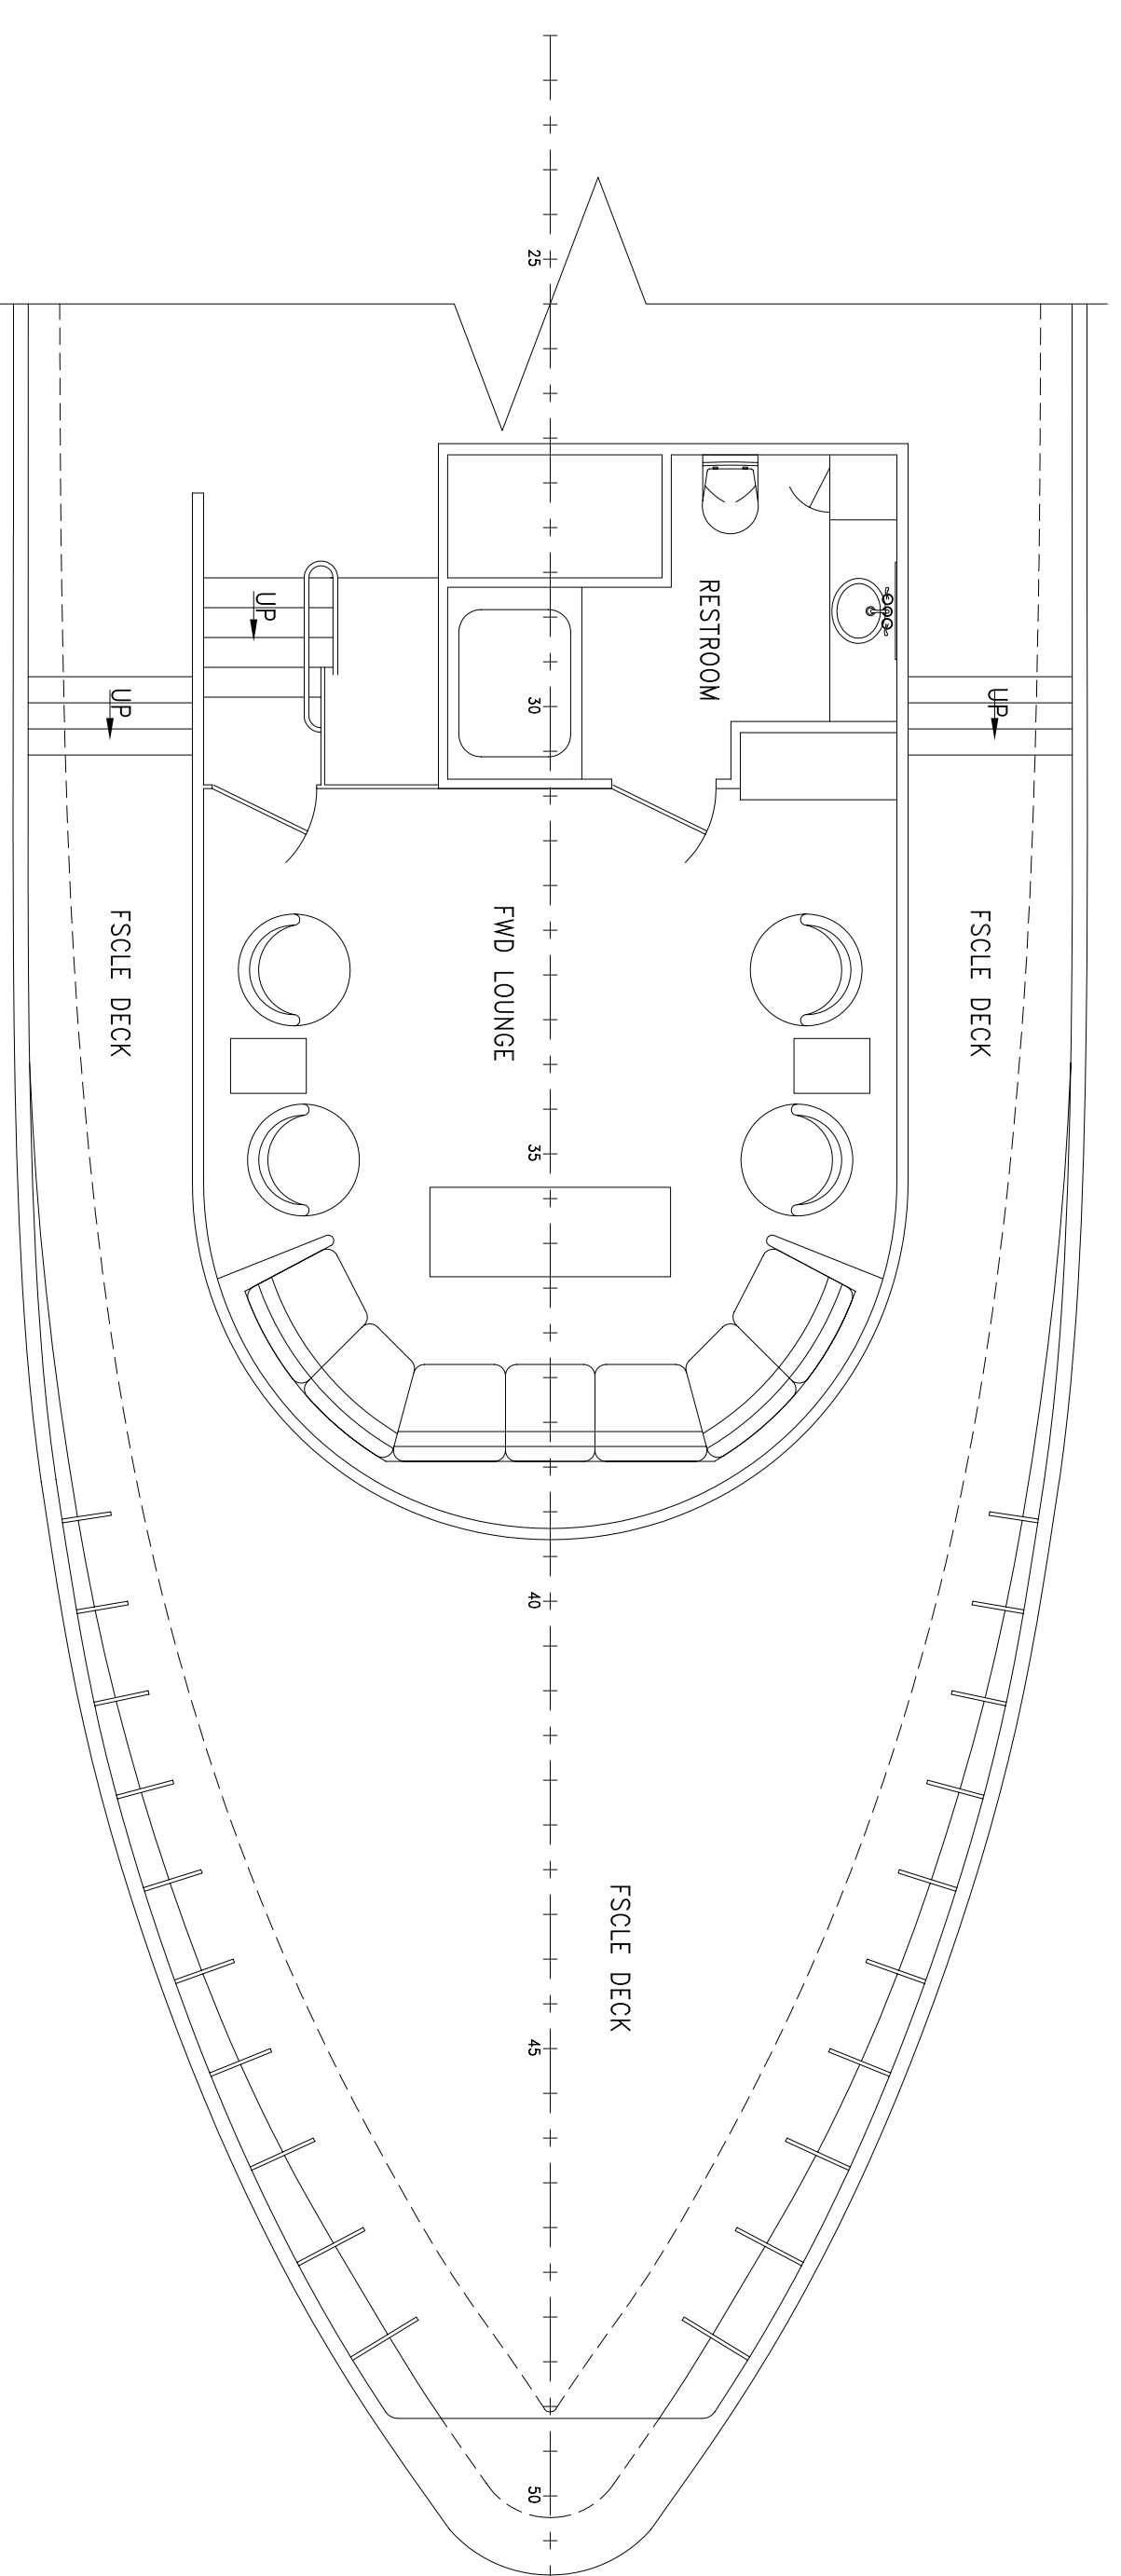

PLAN - UPPER SALON

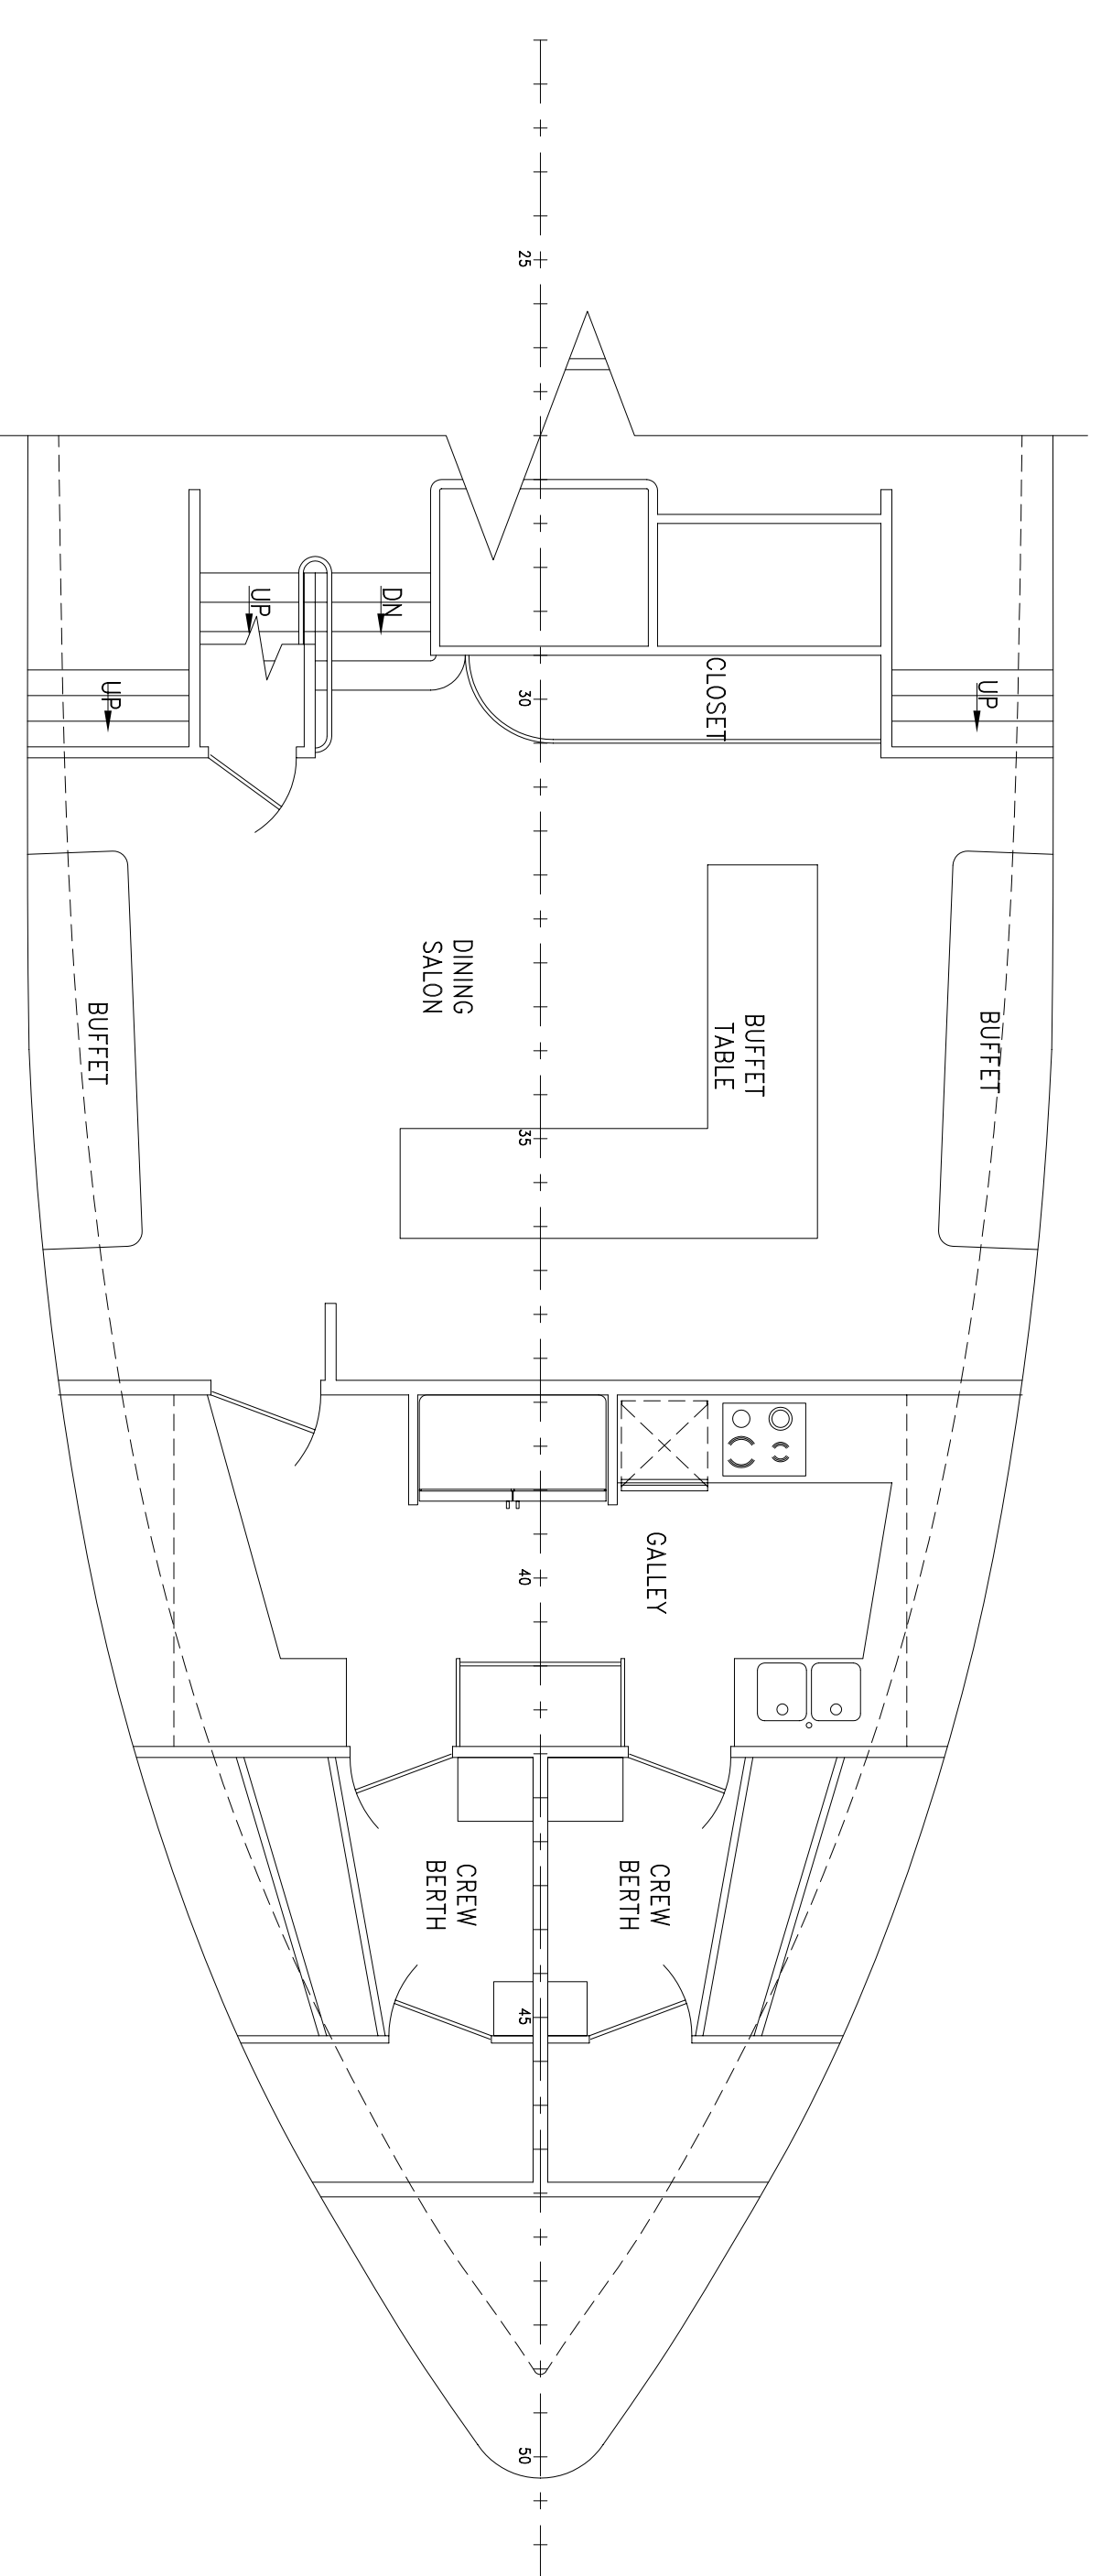

PLAN - LOWER SALON

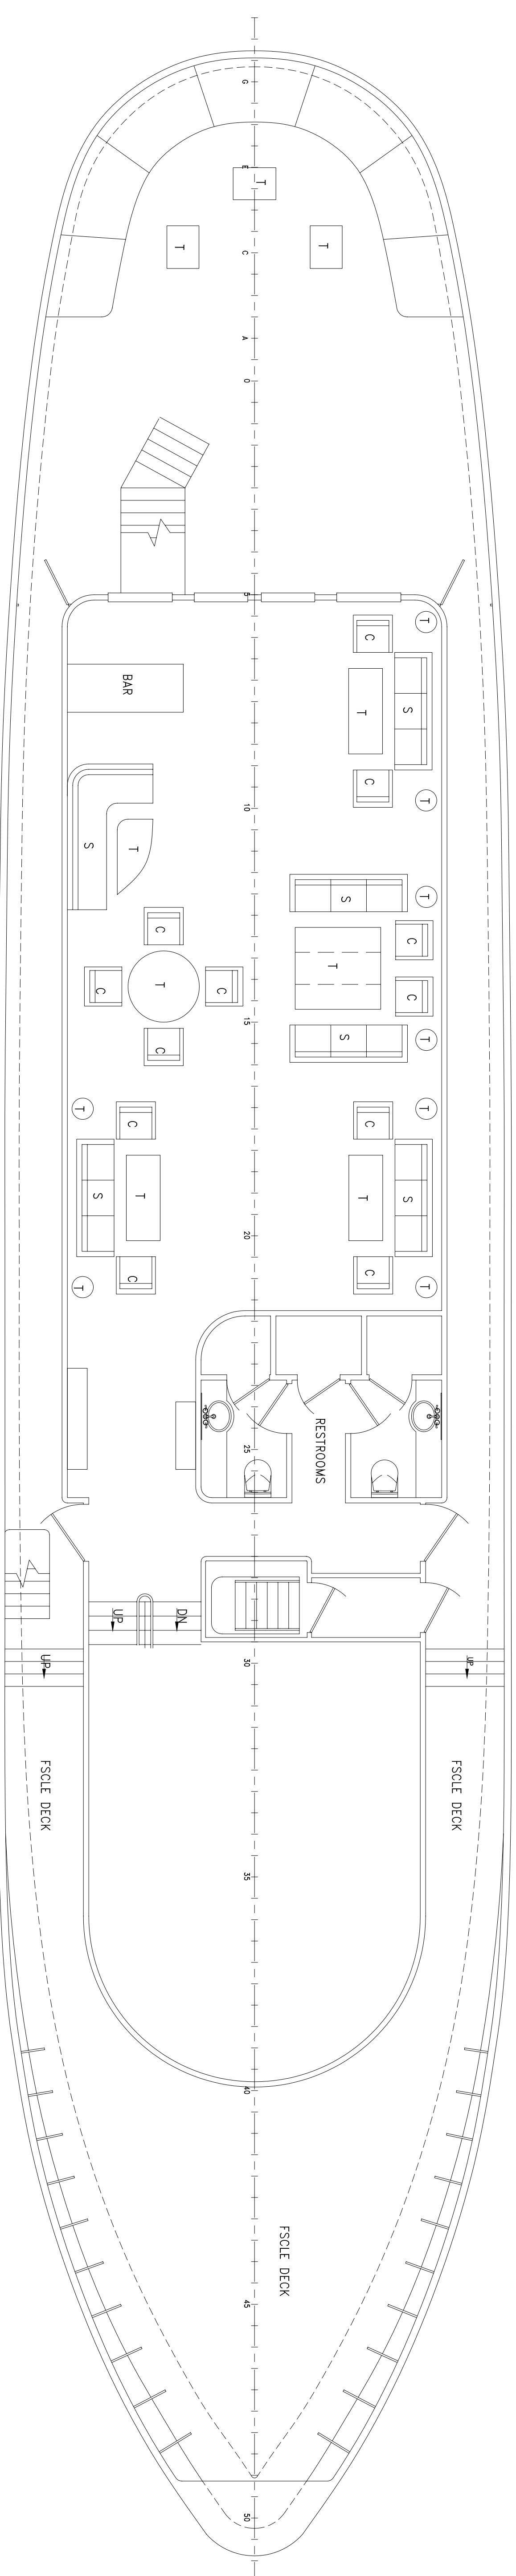

PLAN - MAIN & FSCLE DECK

GENERAL NOTES -

NO.	DESCRIPTION

ALTERATIONS -

NO.	DESCRIPTION	DATE	BY	NO.	DESCRIPTION

RESERVATIONS -

NO.	DESCRIPTION

REFERENCES -

NO.	DESCRIPTION

RESERVED


RETAINED


PROLIMINARY


APPROVED


DRAWING SUBMITTALS -

NO.	DESCRIPTION	DATE	BY	NO.	DESCRIPTION

REVISIONS

NO.	DESCRIPTION	DATE	BY

**DeJong & Lebet, Inc.**  
 Naval Architects  
 Marine Engineers  
 Consultants  
 1314 Empire Street  
 Philadelphia, PA 19107  
 Phone: (800) 398-1522  
 Fax: (215) 398-1522  
 www.dejonglebet.com

Project: 87-179-1001  
 Date: DEC. 20, 2007  
 Scale: 1/2" = 1'-0"  
 Drawn By: JACOB CONNALLY  
 Checked By: JACOB CONNALLY  
 Date: APR 14, 2008  
 Scale: 1/2" = 1'-0"  
 Project No: 87-179-1001  
 Sheet No: 0 OF 1

**GENERAL ARRANGEMENTS**

ANSI-E (34"x44")